


PLANNING ISSUE 07-02-2011
NOT FOR CONSTRUCTION

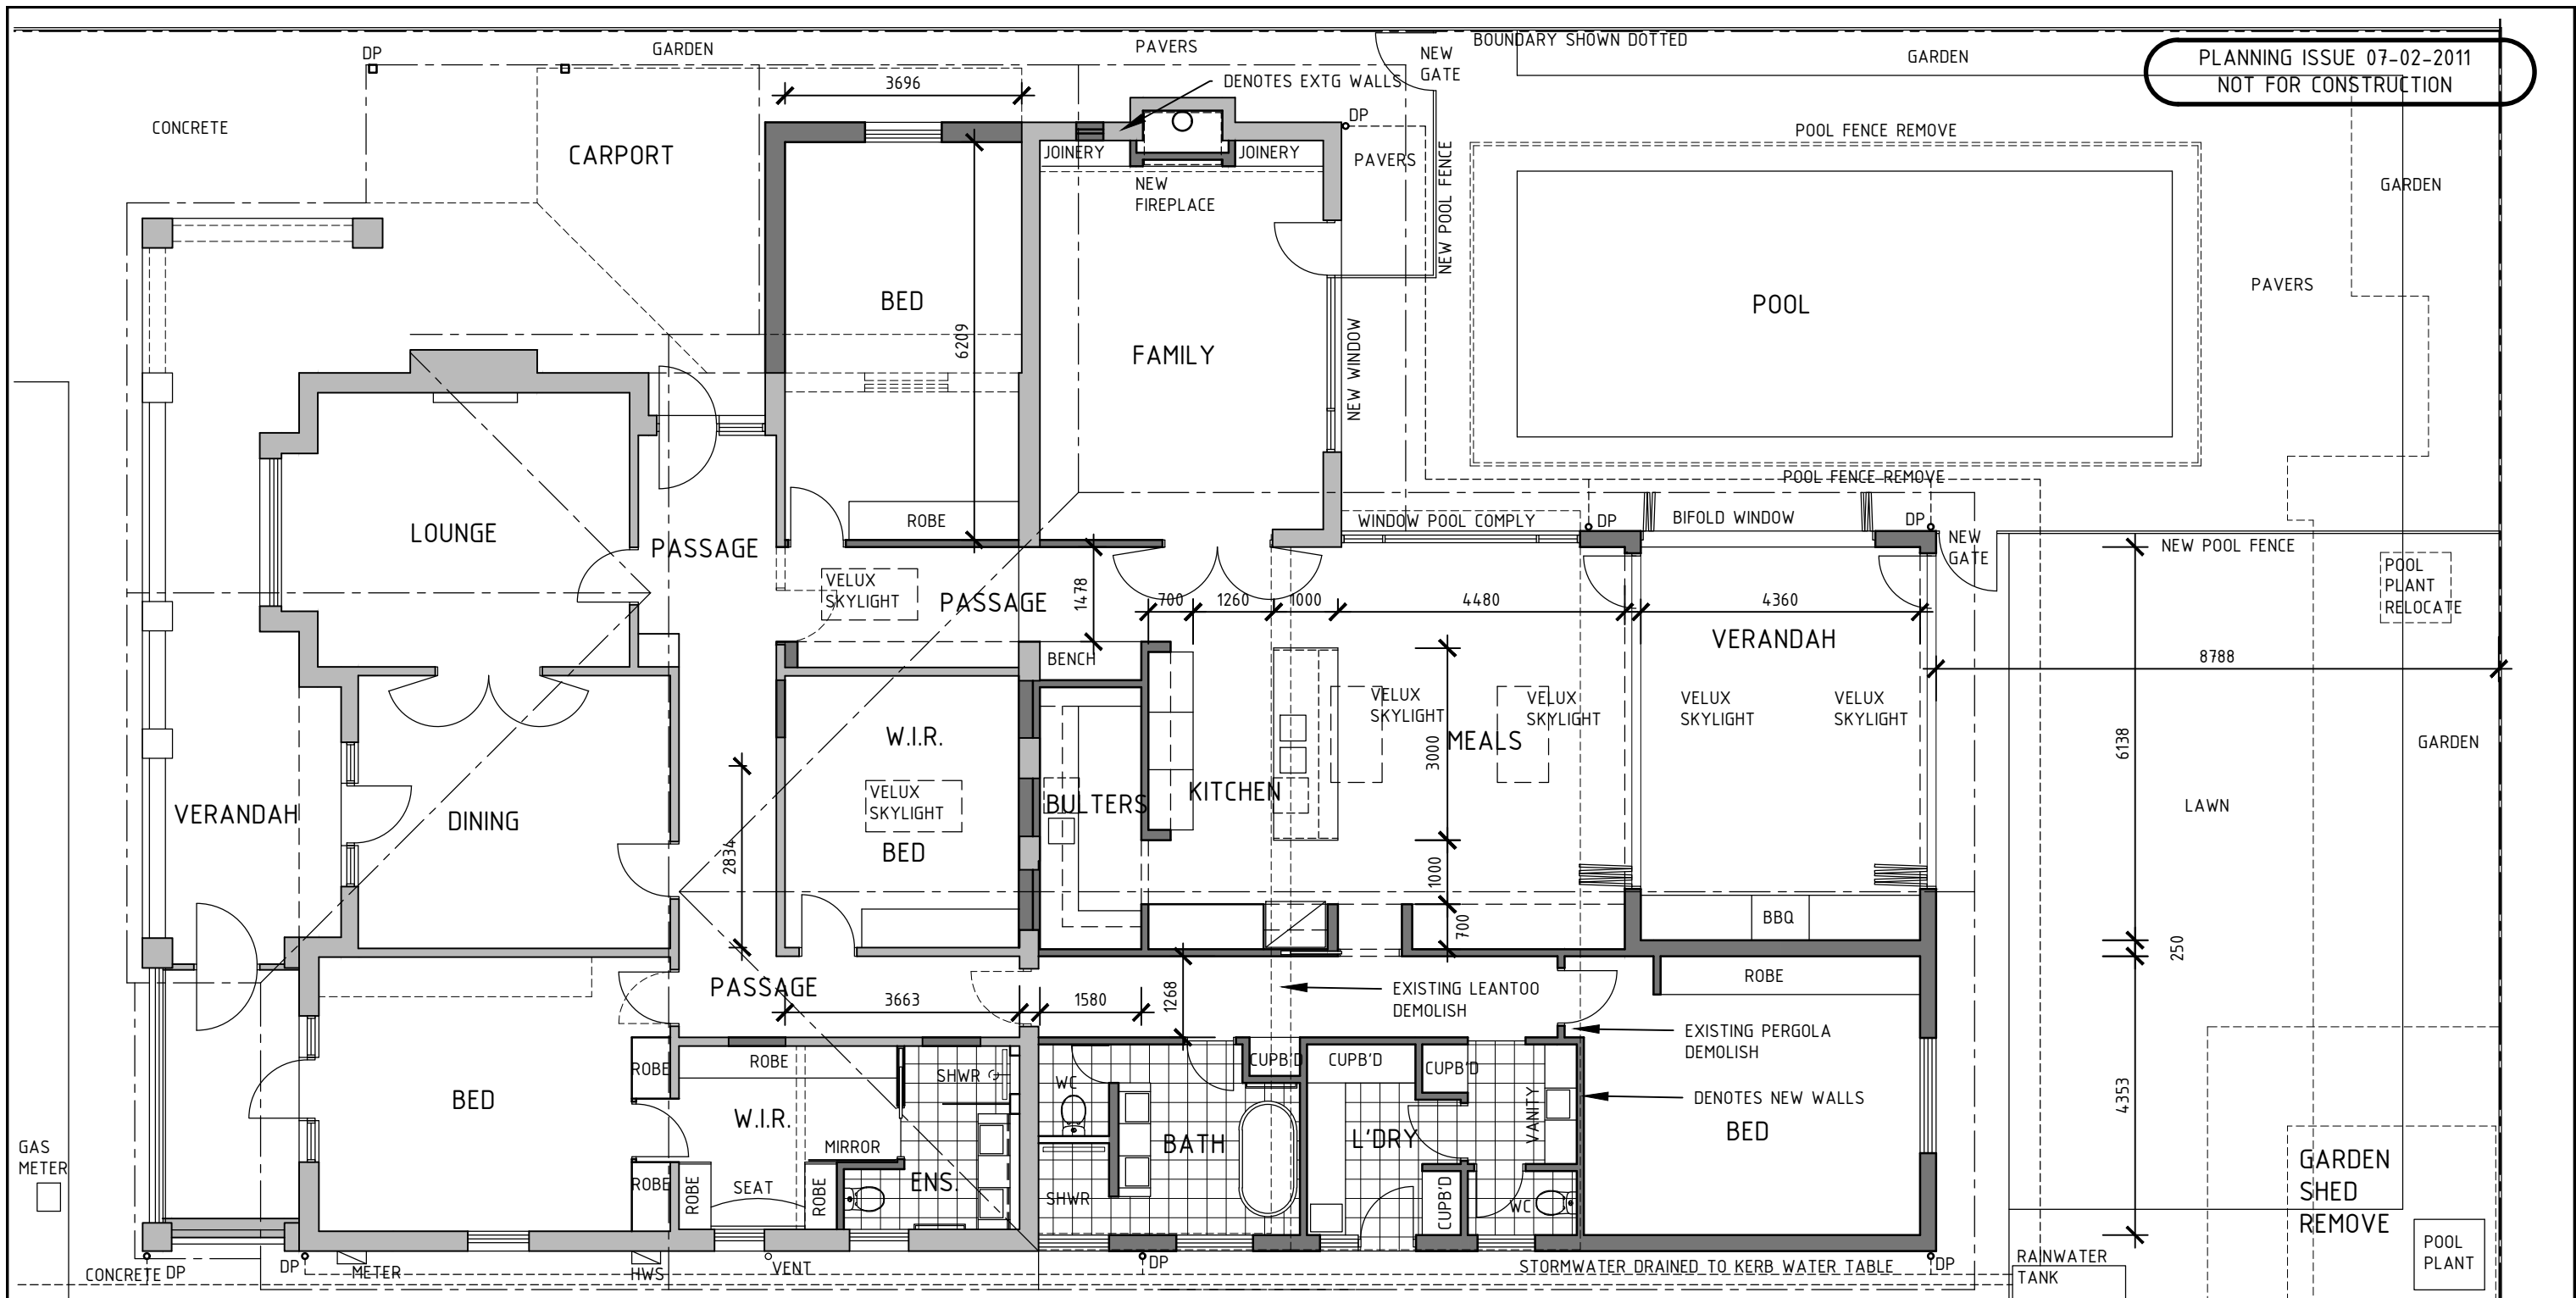

BOUNDARY SHOWN DOTTED

AREA ANALYSIS	5486	2465	2595	1100	2833	2400	1700	5250
SITE AREA	906	110	150	295	150	110	110	
HOUSE AREA	342							
REAR VERANDAH	29							
CARPORT	24							

GROUND FLOOR PLAN
SCALE 1:100

NORTH

© Copyright of this drawing is vested in Design MC Pty Ltd.

ph 8357 8151
mob 0408 900 889
paul@designmc.com.au
Sharing with Abeo Design
235 Unley Road, Malvern
PO Box 58, GOODWOOD,
SA, 5034

PROJECT: **ALTERATIONS & ADDITIONS**
TOORAK GARDENS
CONCEPT DRAWING

SCALE: AS SHOWN	DWG NO: 1131 SK1 C	DATE:
--------------------	-----------------------	-------

NOTE: CONCEPT DRAWING ONLY. NOT FOR CONSTRUCTION