


CERTIFICATION ISSUE 27-10-11
FOR CONSTRUCTION

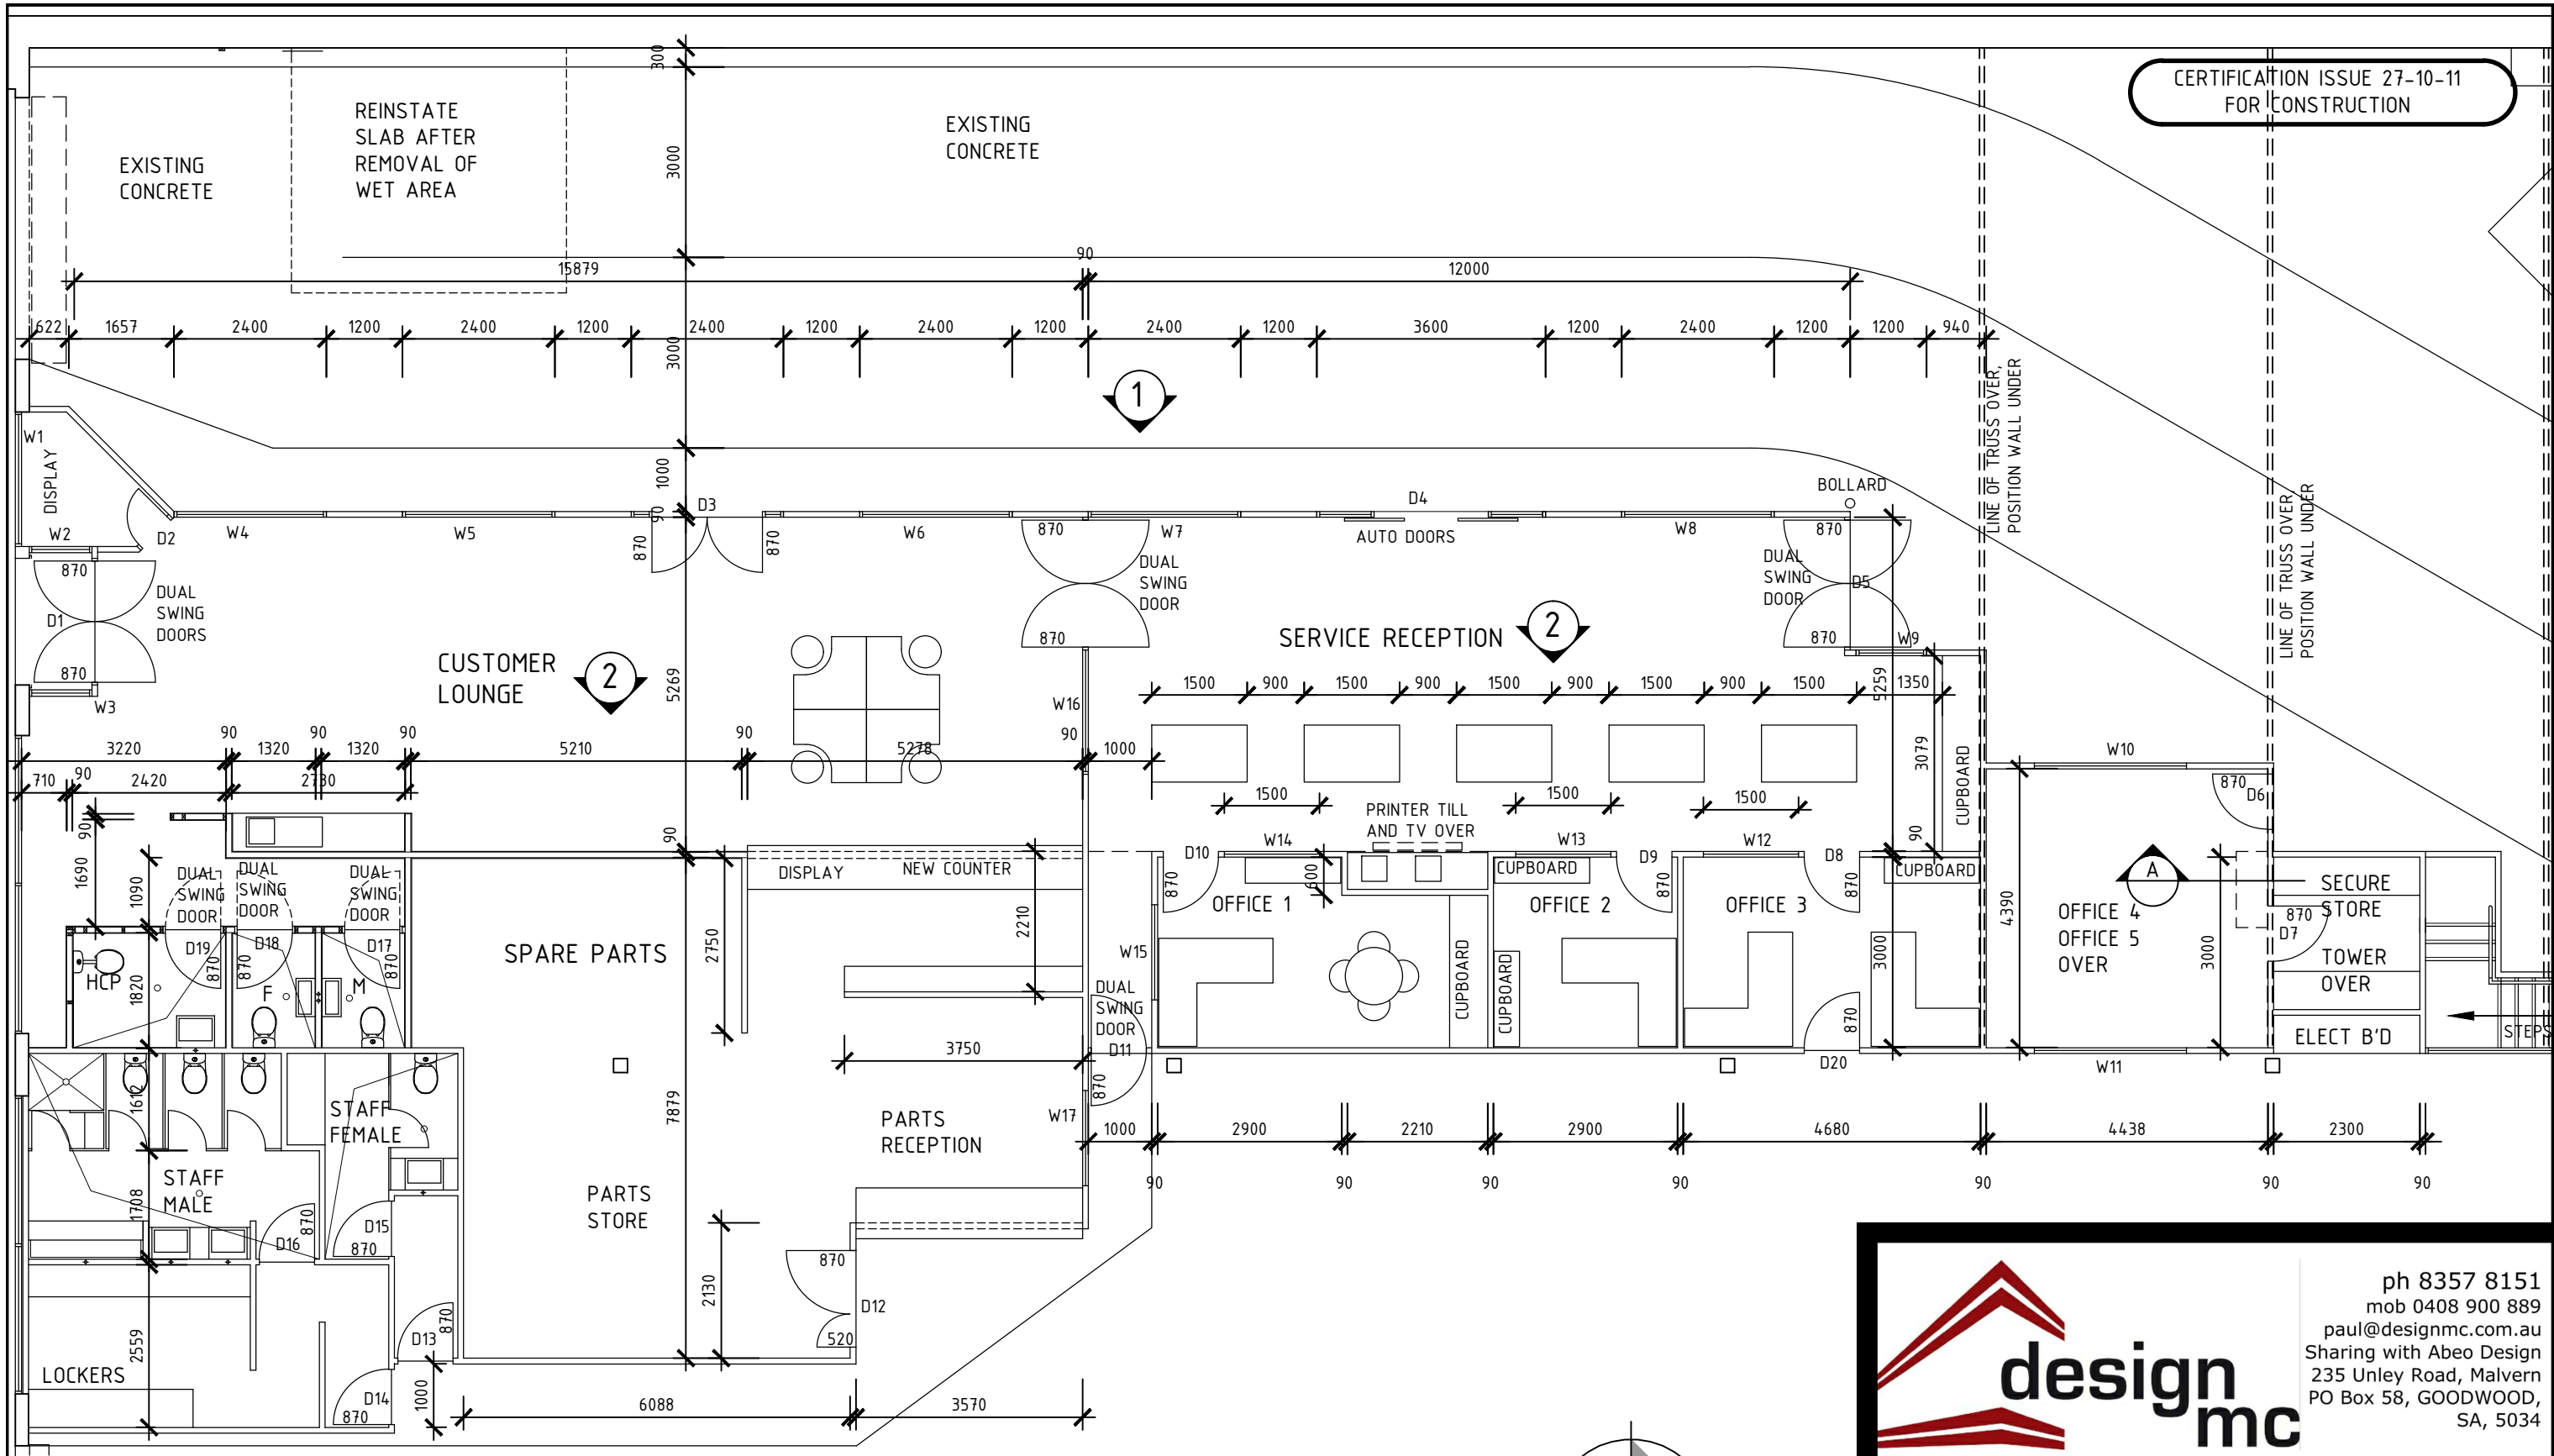


PART GROUND FLOOR PLAN


SCALE 1:100



Copyright is invested in Reardon Constructions Building Licence No. 202379

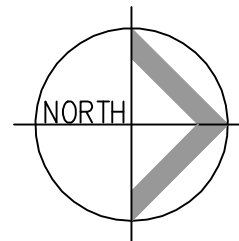

© Copyright of this drawing is vested in Design MC Pty Ltd.



ph 8357 8151
mob 0408 900 889
paul@designmc.com.au
Sharing with Abeo Design
235 Unley Road, Malvern
PO Box 58, GOODWOOD,
SA, 5034

PROJECT: **CITY HOLDEN**
252 PIRIE STREET, ADELAIDE
SERVICE DEPT REFURBISHMENT

SCALE: AS SHOWN	DWG NO: 1111 A01 A	DATE:
---------------------------	------------------------------	-------

NOTE: CONCEPT DRAWING ONLY. NOT FOR CONSTRUCTION