





NORTH ELEVATION FACING HINDLEY STREET
SCALE 1:50

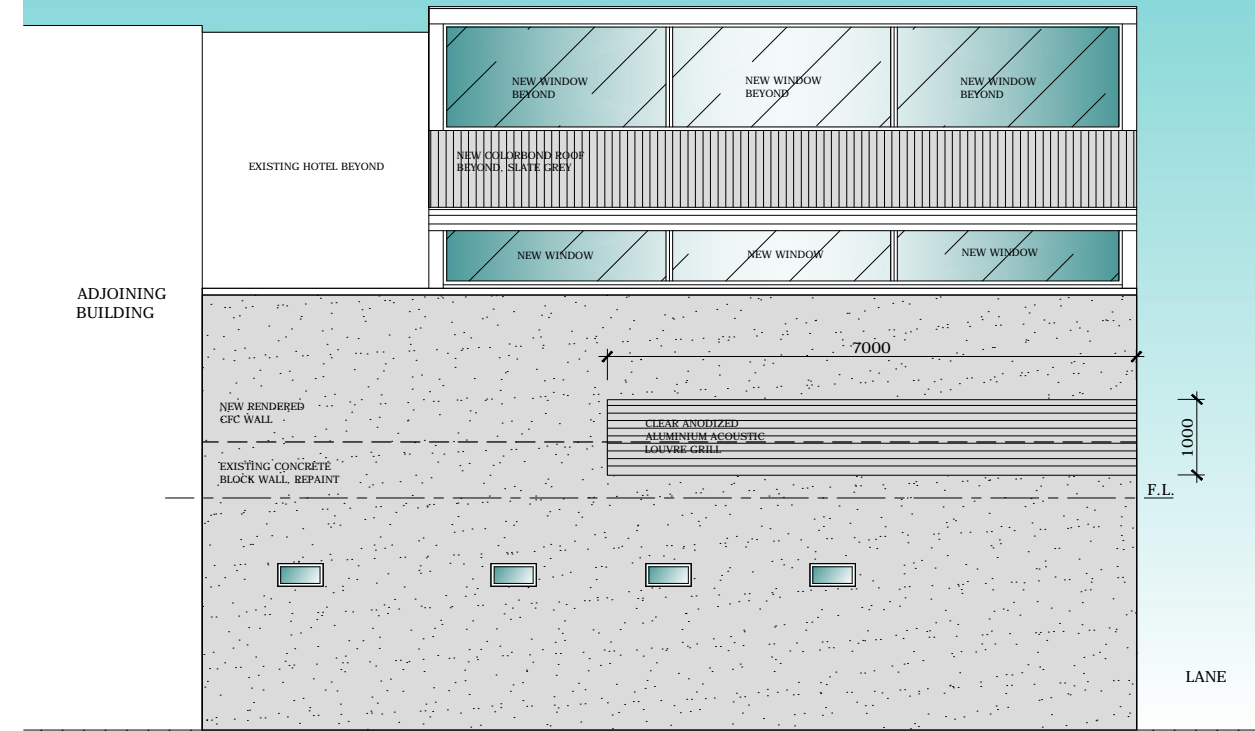

SOUTH ELEVATION FACING REAR LANE
SCALE 1:50

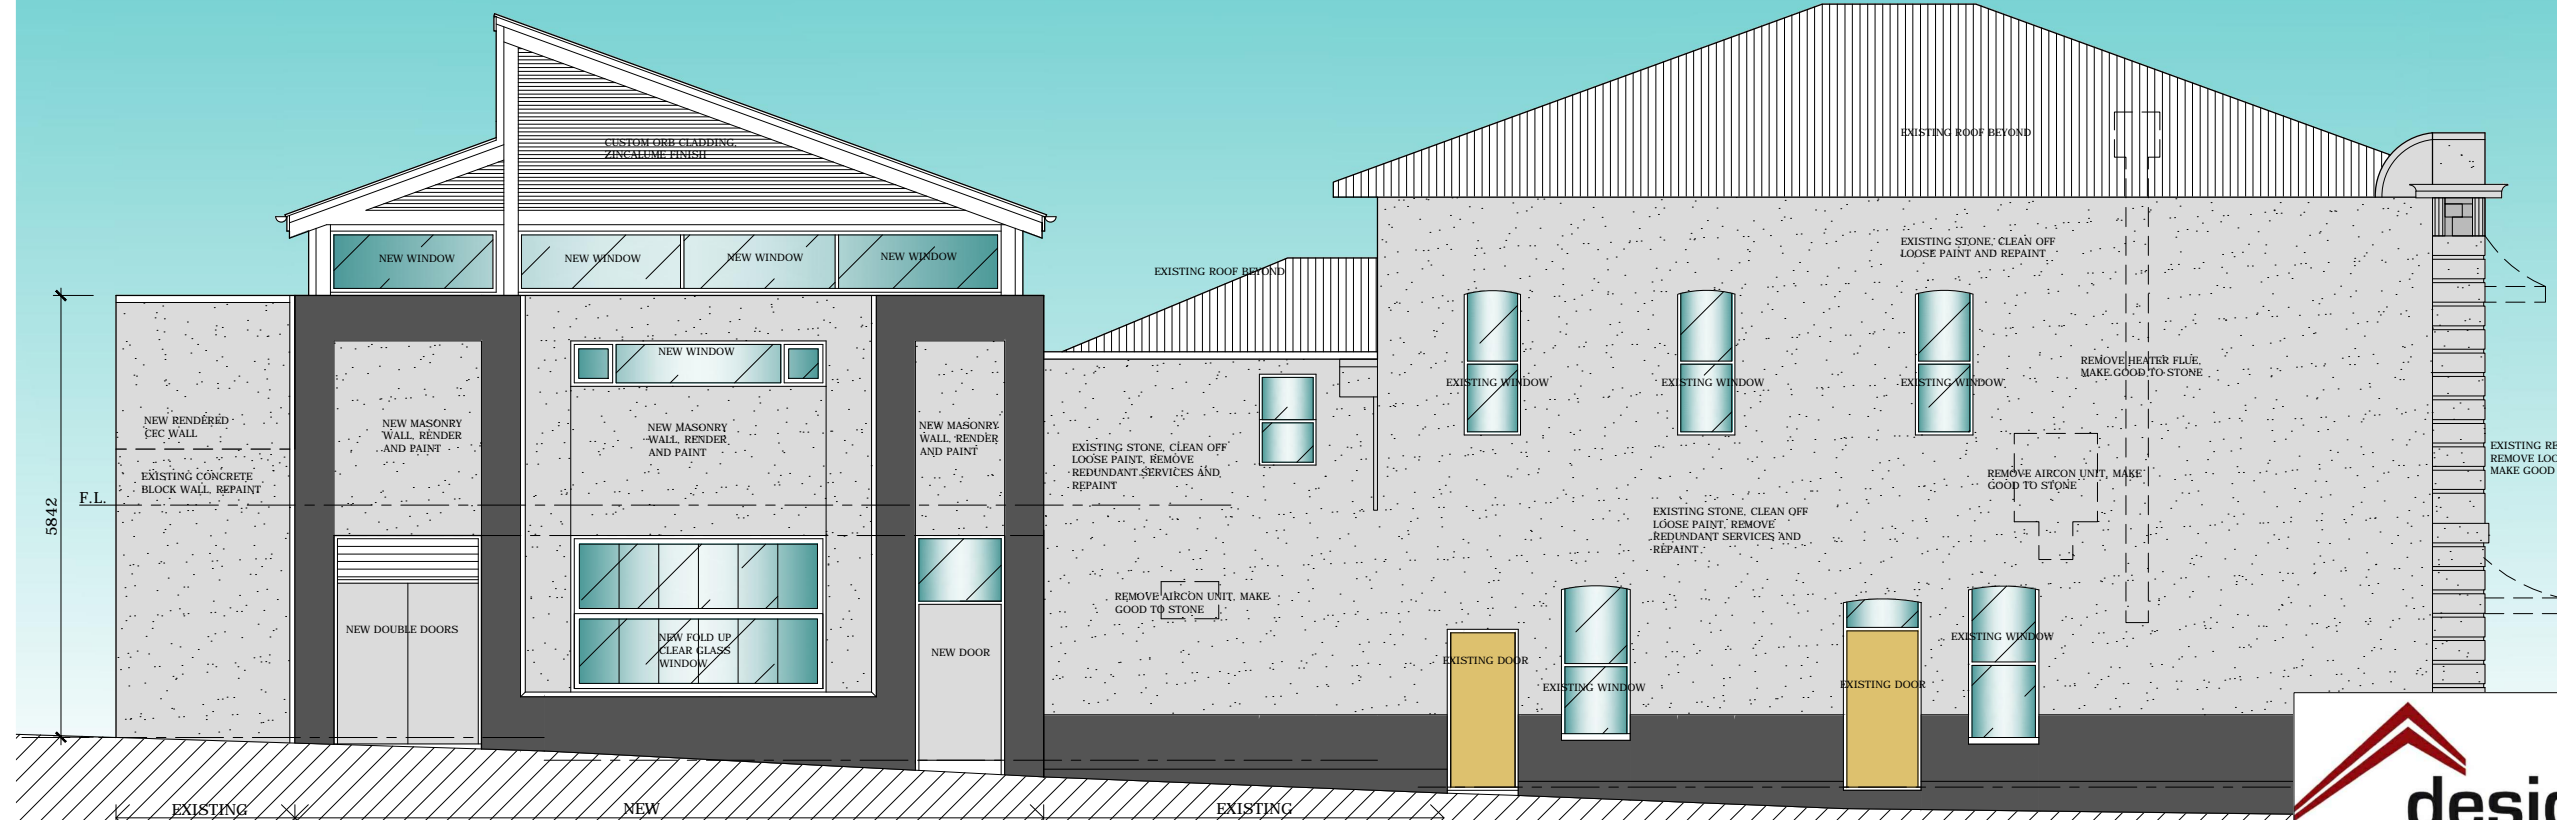

EAST ELEVATION FACING SIDE LANE
SCALE 1:50

NOTE: NEW EXTERNAL LIGHTING TO FACADE. DETAILS TO BE PROVIDED BY ELECTRICAL ENGINEERING CONSULTANT.

ph 0408 900 889
paul@designmc.com.au

design mc

PROJECT: **HINDLEY STREET IRISH PUB**
125-127 HINDLEY STREET, ADELAIDE
PROPOSED RENOVATION

SCALE: 1:50	DWG NO: 0530 SK4	DATE: 04-04-06
----------------	---------------------	-------------------

NOTE: THE CONTRACTOR SHALL VERIFY ALL DIMENSIONS ON SITE PRIOR TO COMMENCING ANY WORK OR PREPARING ANY SHOP DRAWING.

REV NO.	DATE:	ITEM:

AMENDMENT