




LICENSING ISSUE 25-03-08
NOT FOR CONSTRUCTION

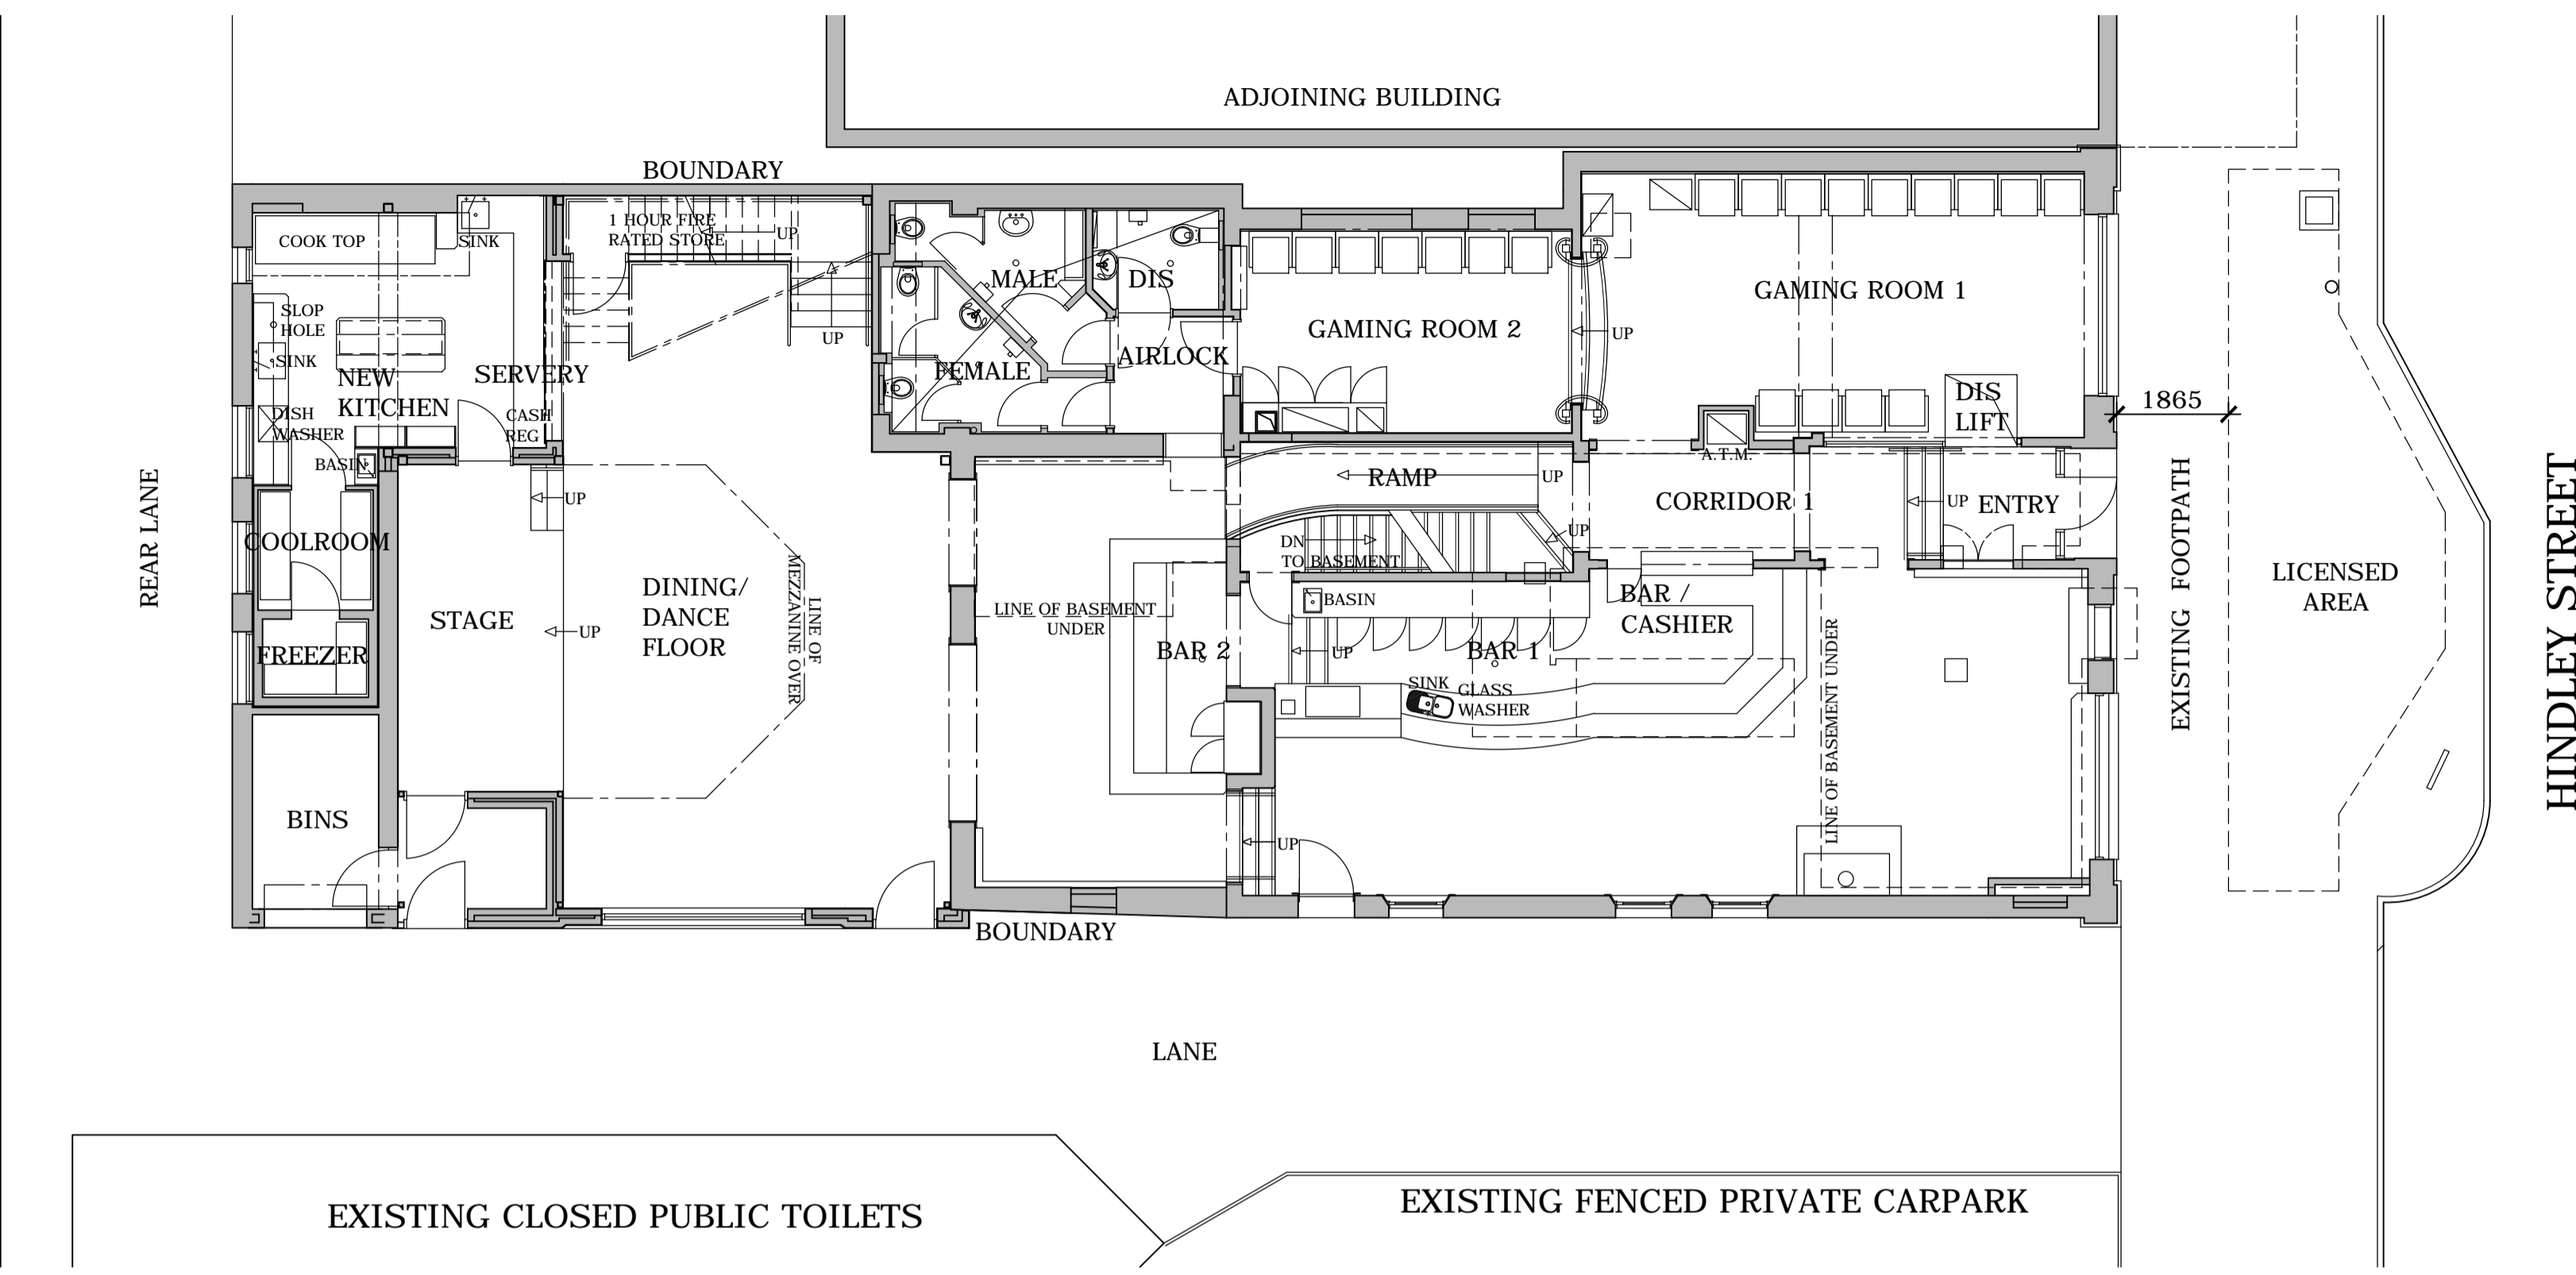


GROUND FLOOR PLAN
SCALE 1:100

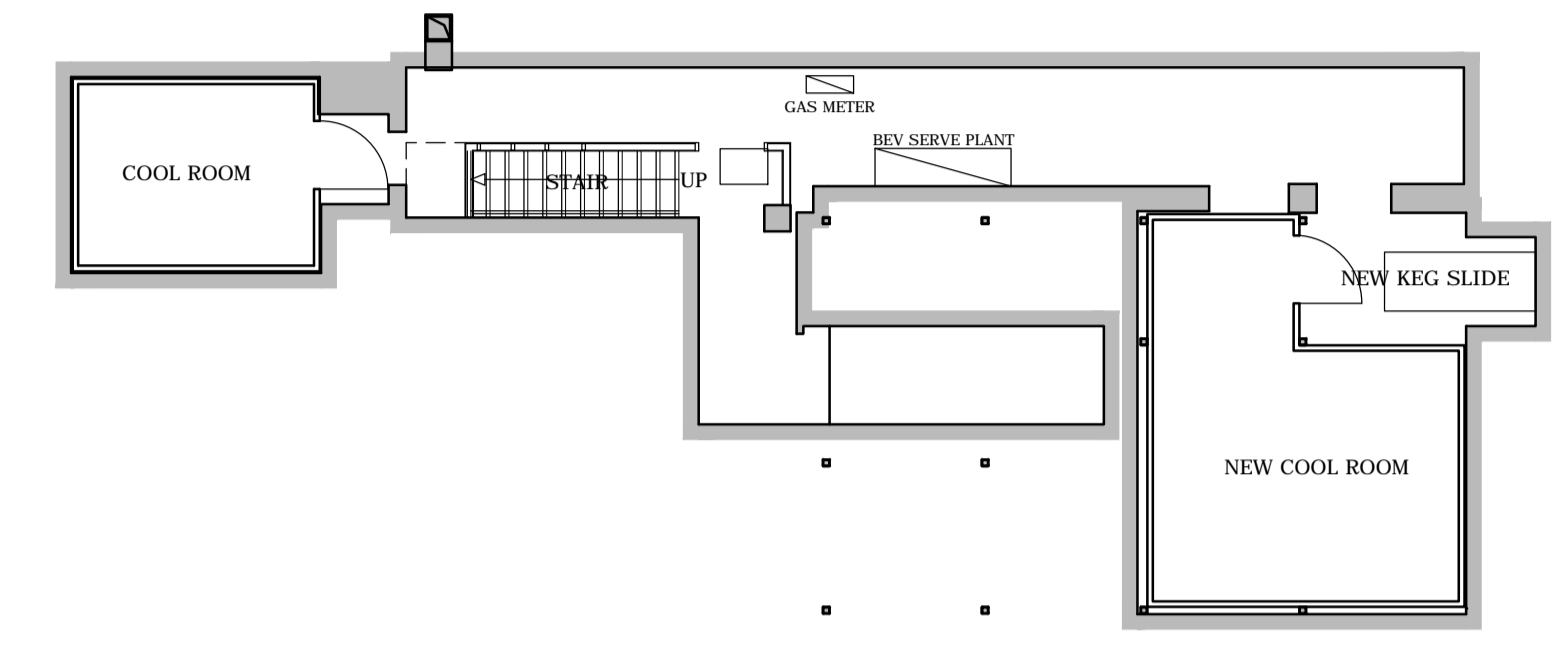



BASEMENT PLAN
SCALE 1:100

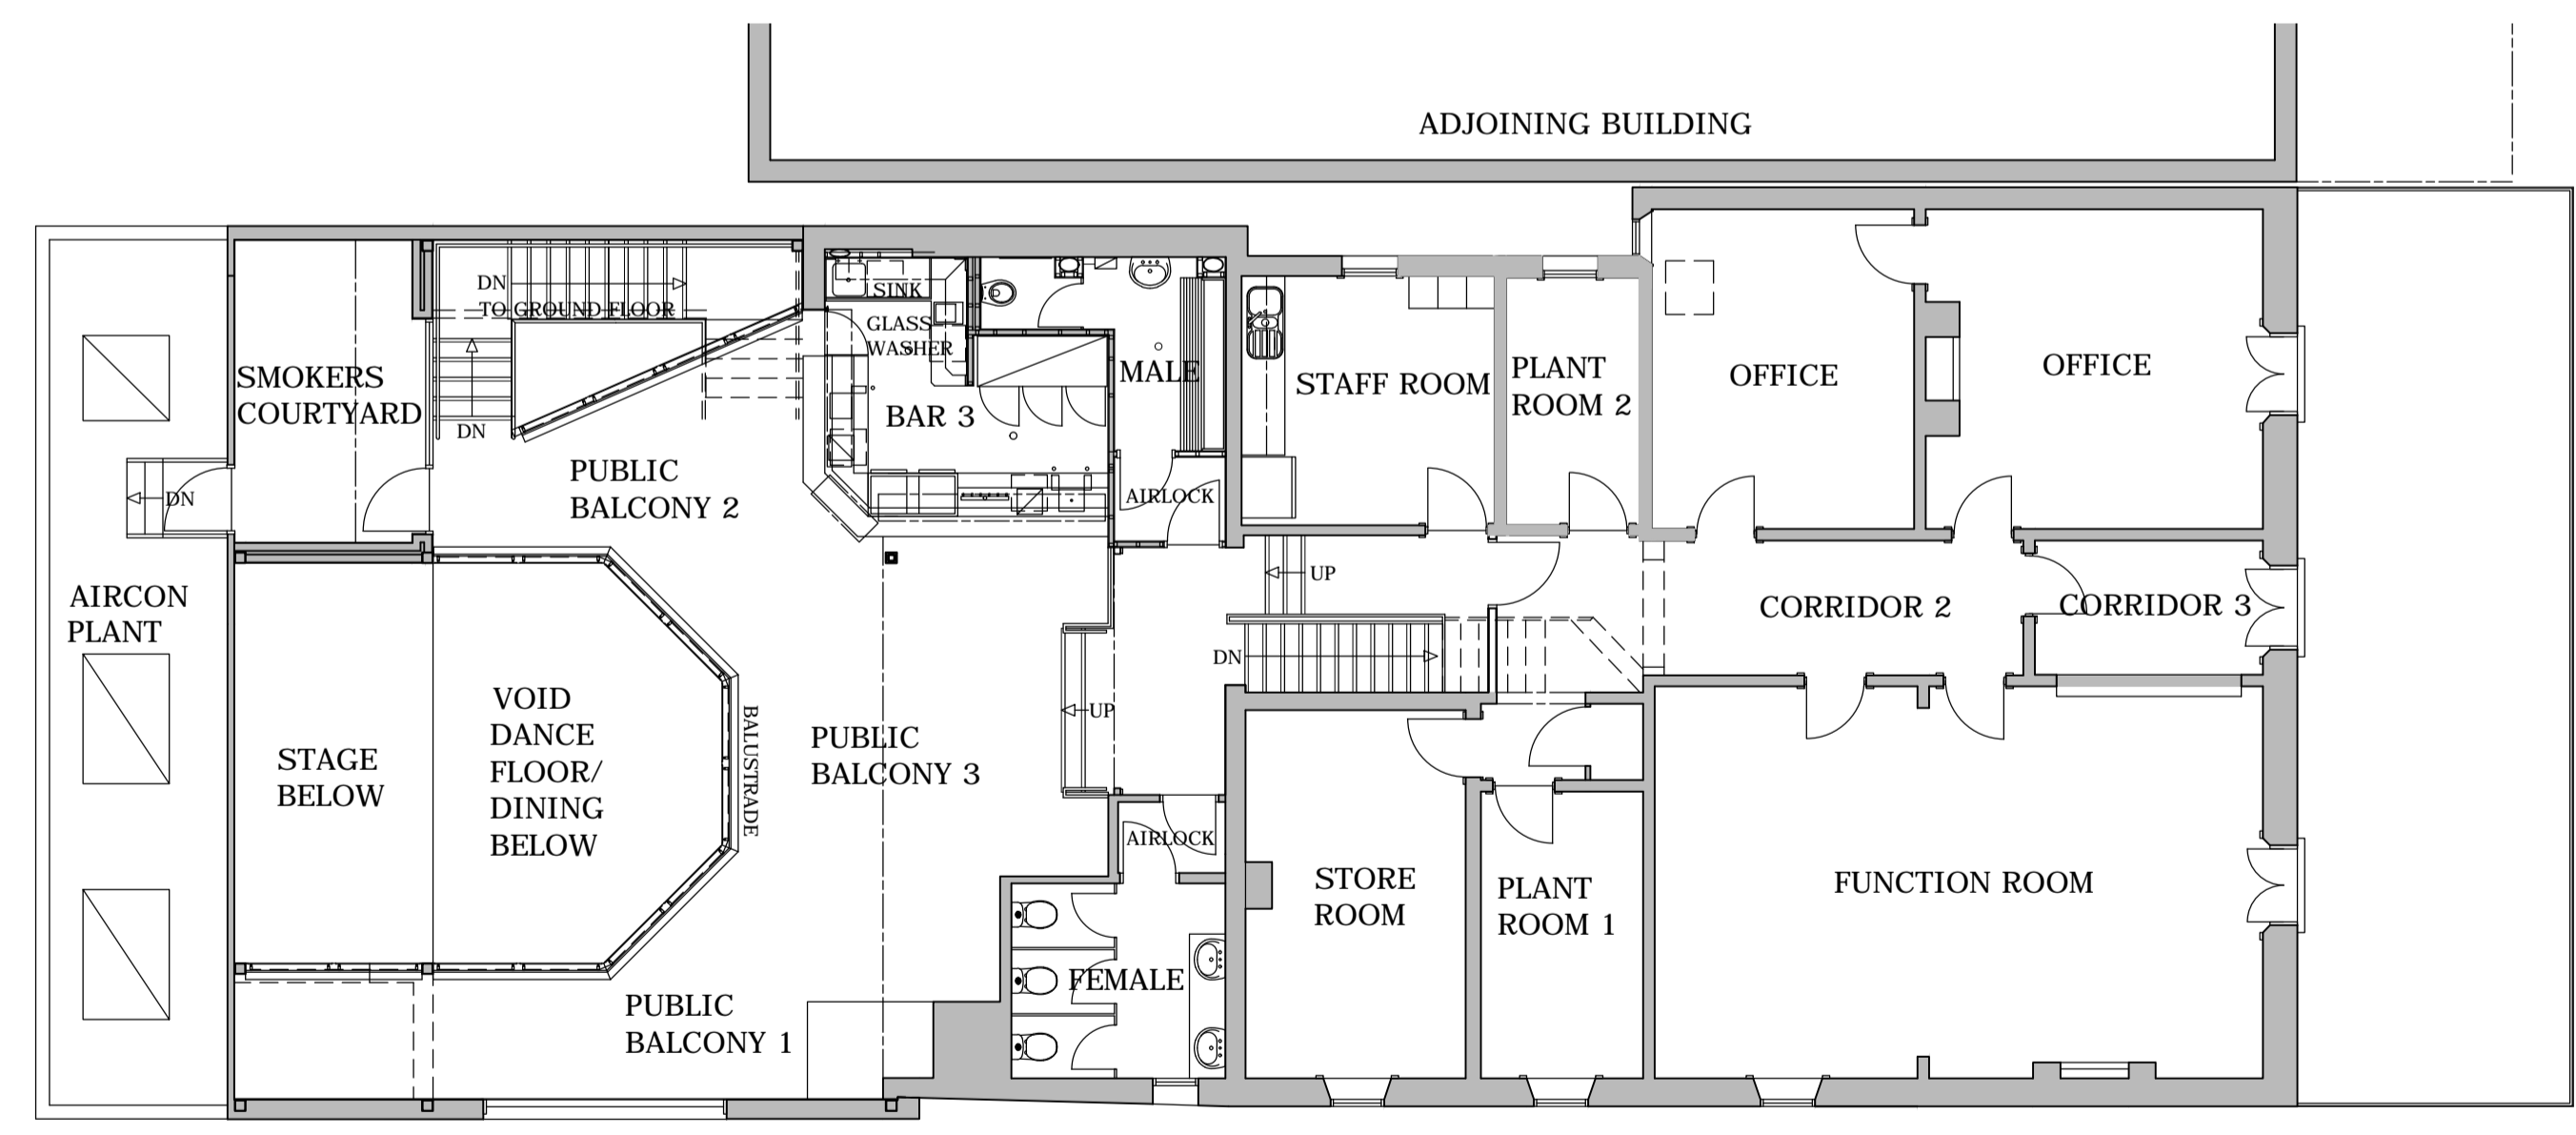

FIRST FLOOR PLAN
SCALE 1:100

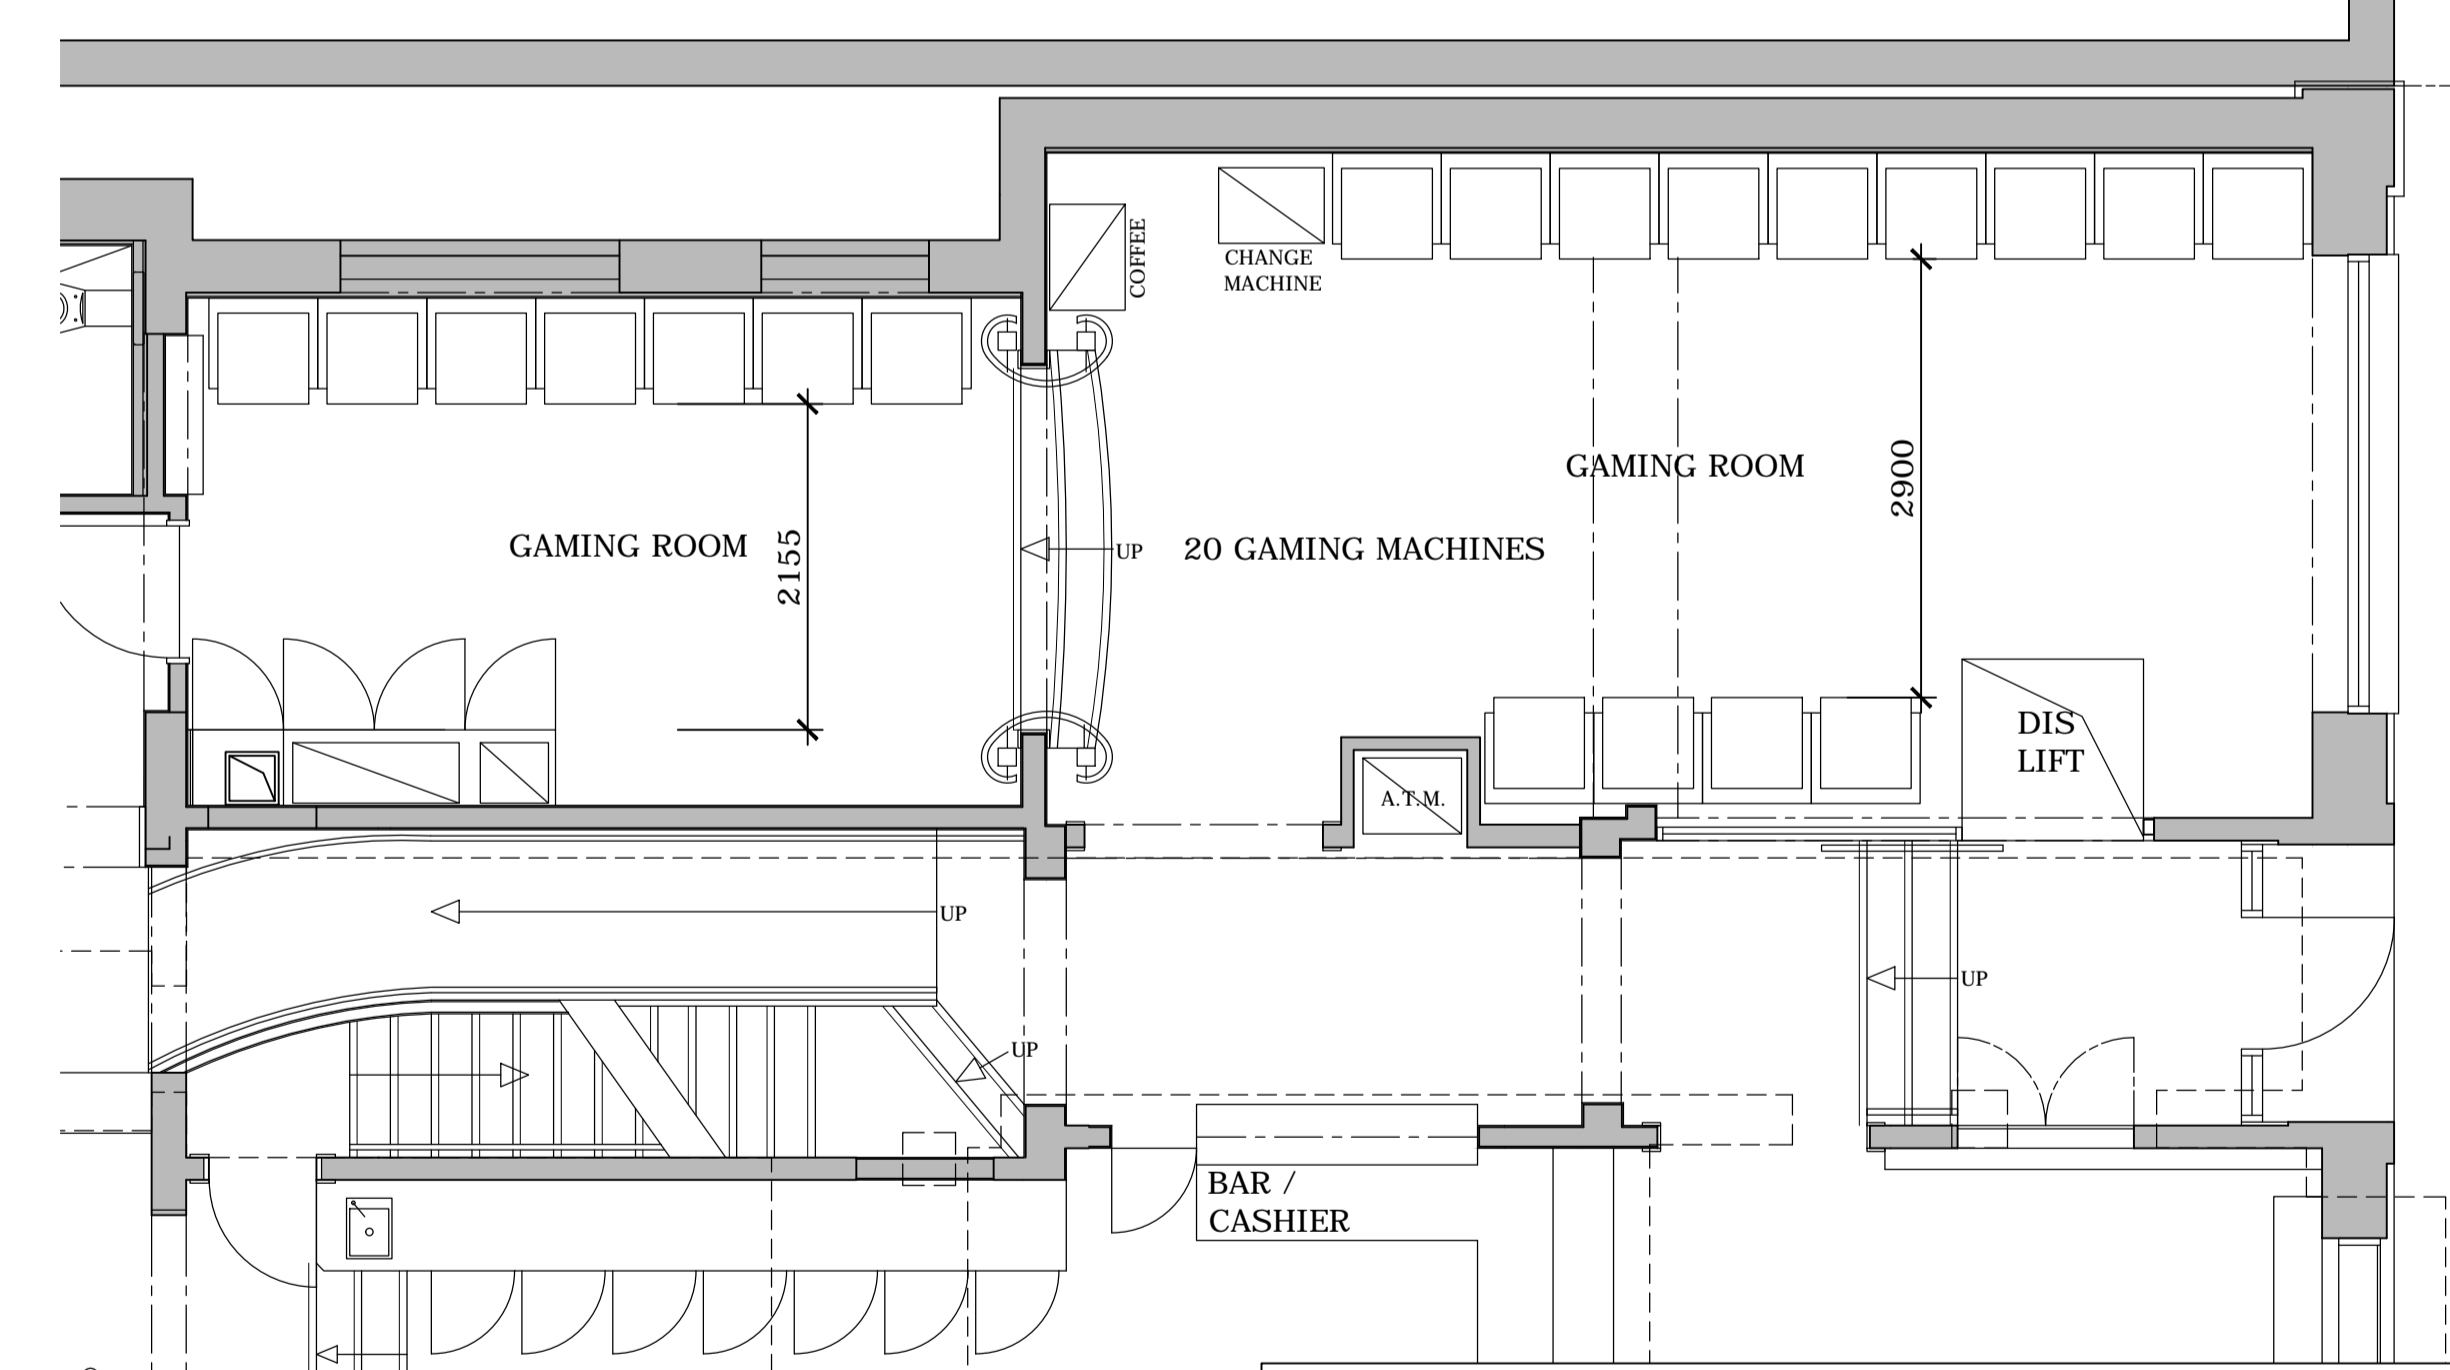

GAMING ROOM PLAN
SCALE 1:50

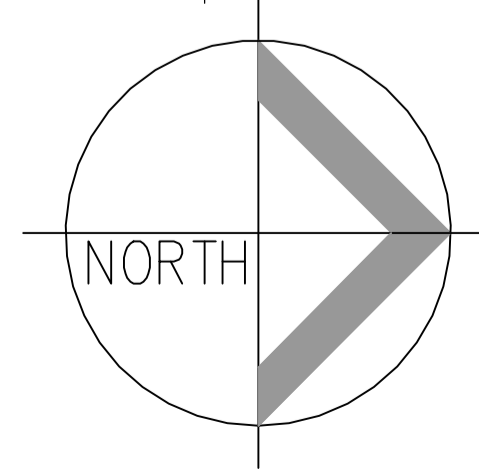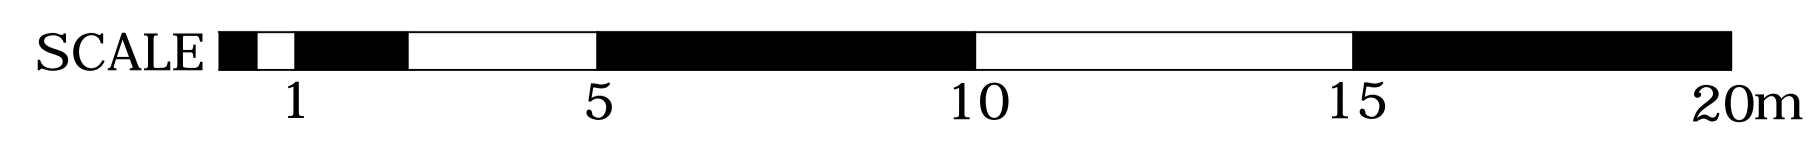

ph 0408 900 889
paul@designmc.com.au

design mc

PROJECT: **DOG AND DUCK HOTEL**
125-127 HINDLEY STREET, ADELAIDE
LICENSING COURT PLAN

SCALE: 1:100, 1:50	DWG NO: 0530 LC1 A	DATE: 19-03-08
-----------------------	-----------------------	-------------------

NOTE: THE CONTRACTOR SHALL VERIFY ALL DIMENSIONS ON SITE PRIOR TO COMMENCING ANY WORK OR PREPARING ANY SHOP DRAWING.

REV NO.	DATE	ITEM

AMENDMENT