


CERTIFICATION ISSUE 19-02-07  
STAGE 2

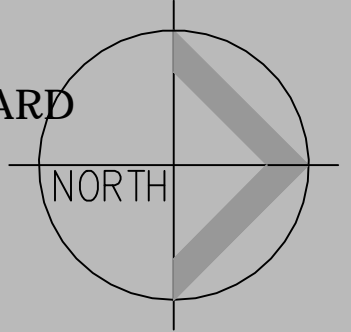

EXISTING LANDMARK

EXISTING STORAGE YARD

EXISTING TURNING PAD

EXISTING BRIDGESTONE TYRE CENTRE

A 19 FEB 07 RELOCATED FIRE HYDRANTS

ph 0408 900 889  
paul@designmc.com.au




PO Box 74,  
WOODCROFT,  
SA, 5162

PROJECT:  
FLINDERS VIEW BUSINESS PARK - STAGE 2 & 3  
CORNER POWERSTATION ROAD AND HIGHWAY ONE  
PORT AUGUSTA, SA.

SCALE: 1:200  
DWG NO: 0635 A02 A  
DATE:

NOTE: THE CONTRACTOR SHALL VERIFY ALL DIMENSIONS ON SITE PRIOR TO COMMENCING ANY WORK OR PREPARING ANY SHOP DRAWING.

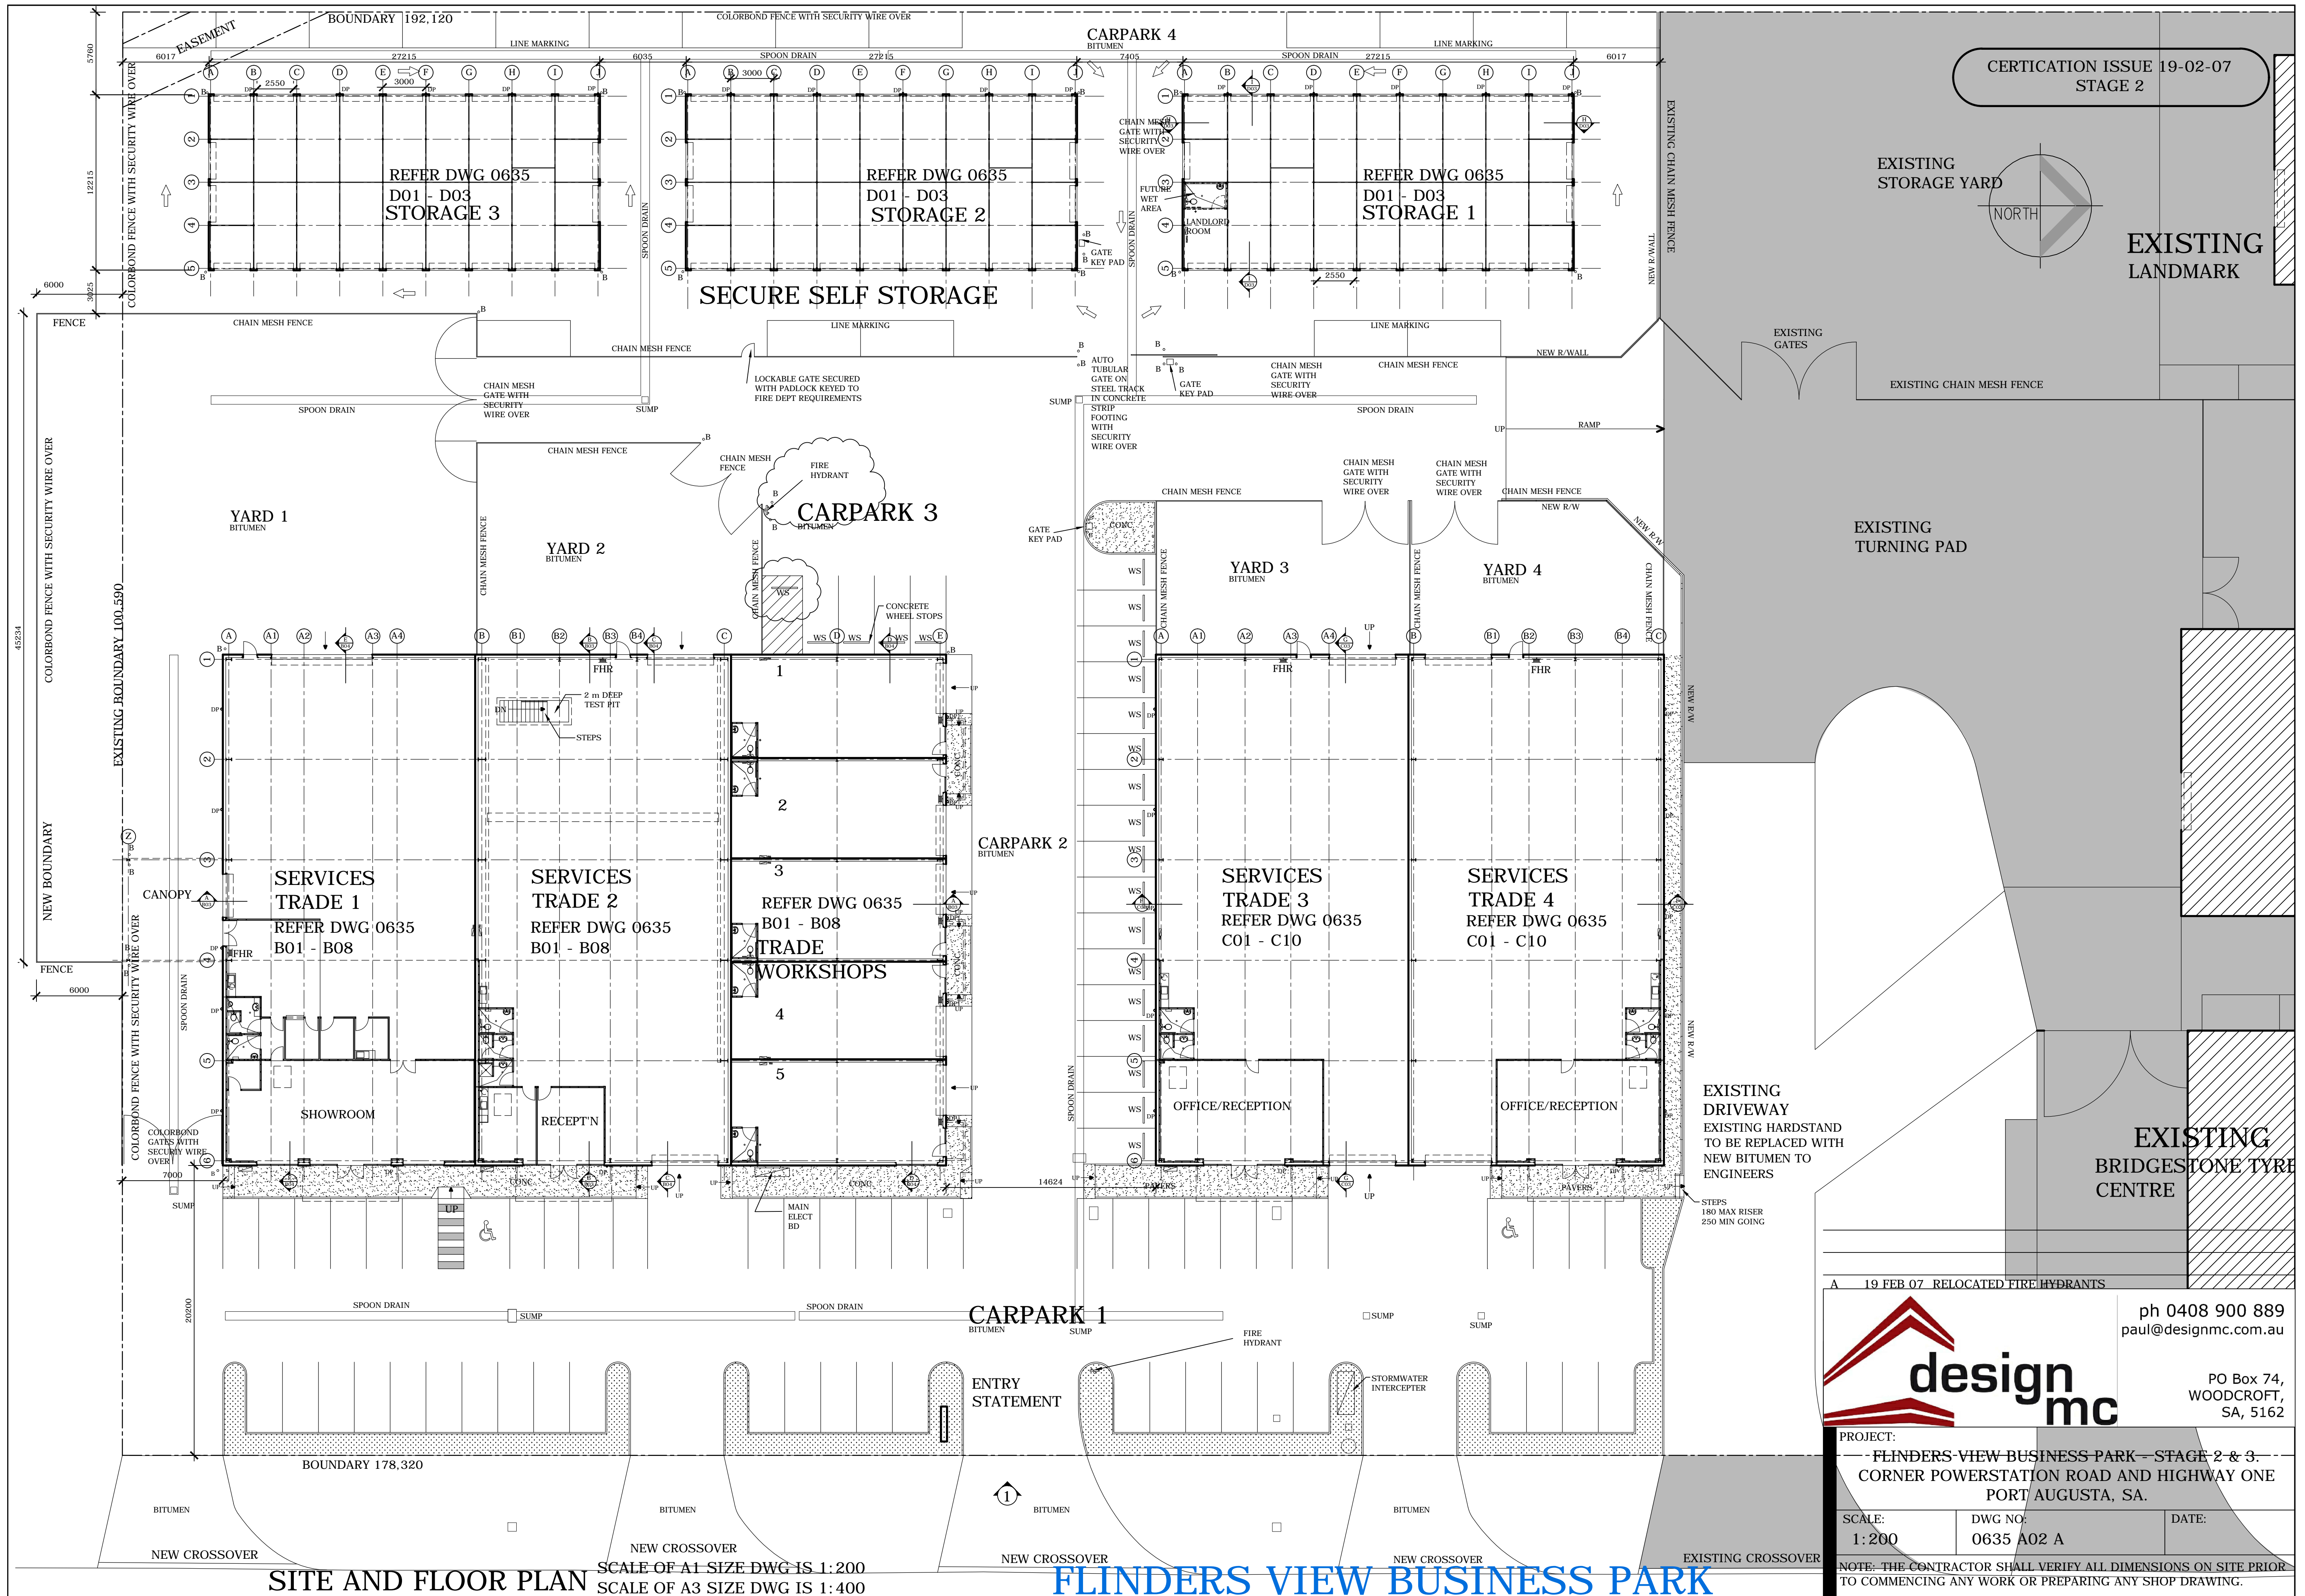

SITE AND FLOOR PLAN

SCALE OF A1 SIZE DWG IS 1:200  
SCALE OF A3 SIZE DWG IS 1:400

FLINDERS VIEW BUSINESS PARK