


PLANNING ISSUE 22-03-10  
NOT FOR CONSTRUCTION

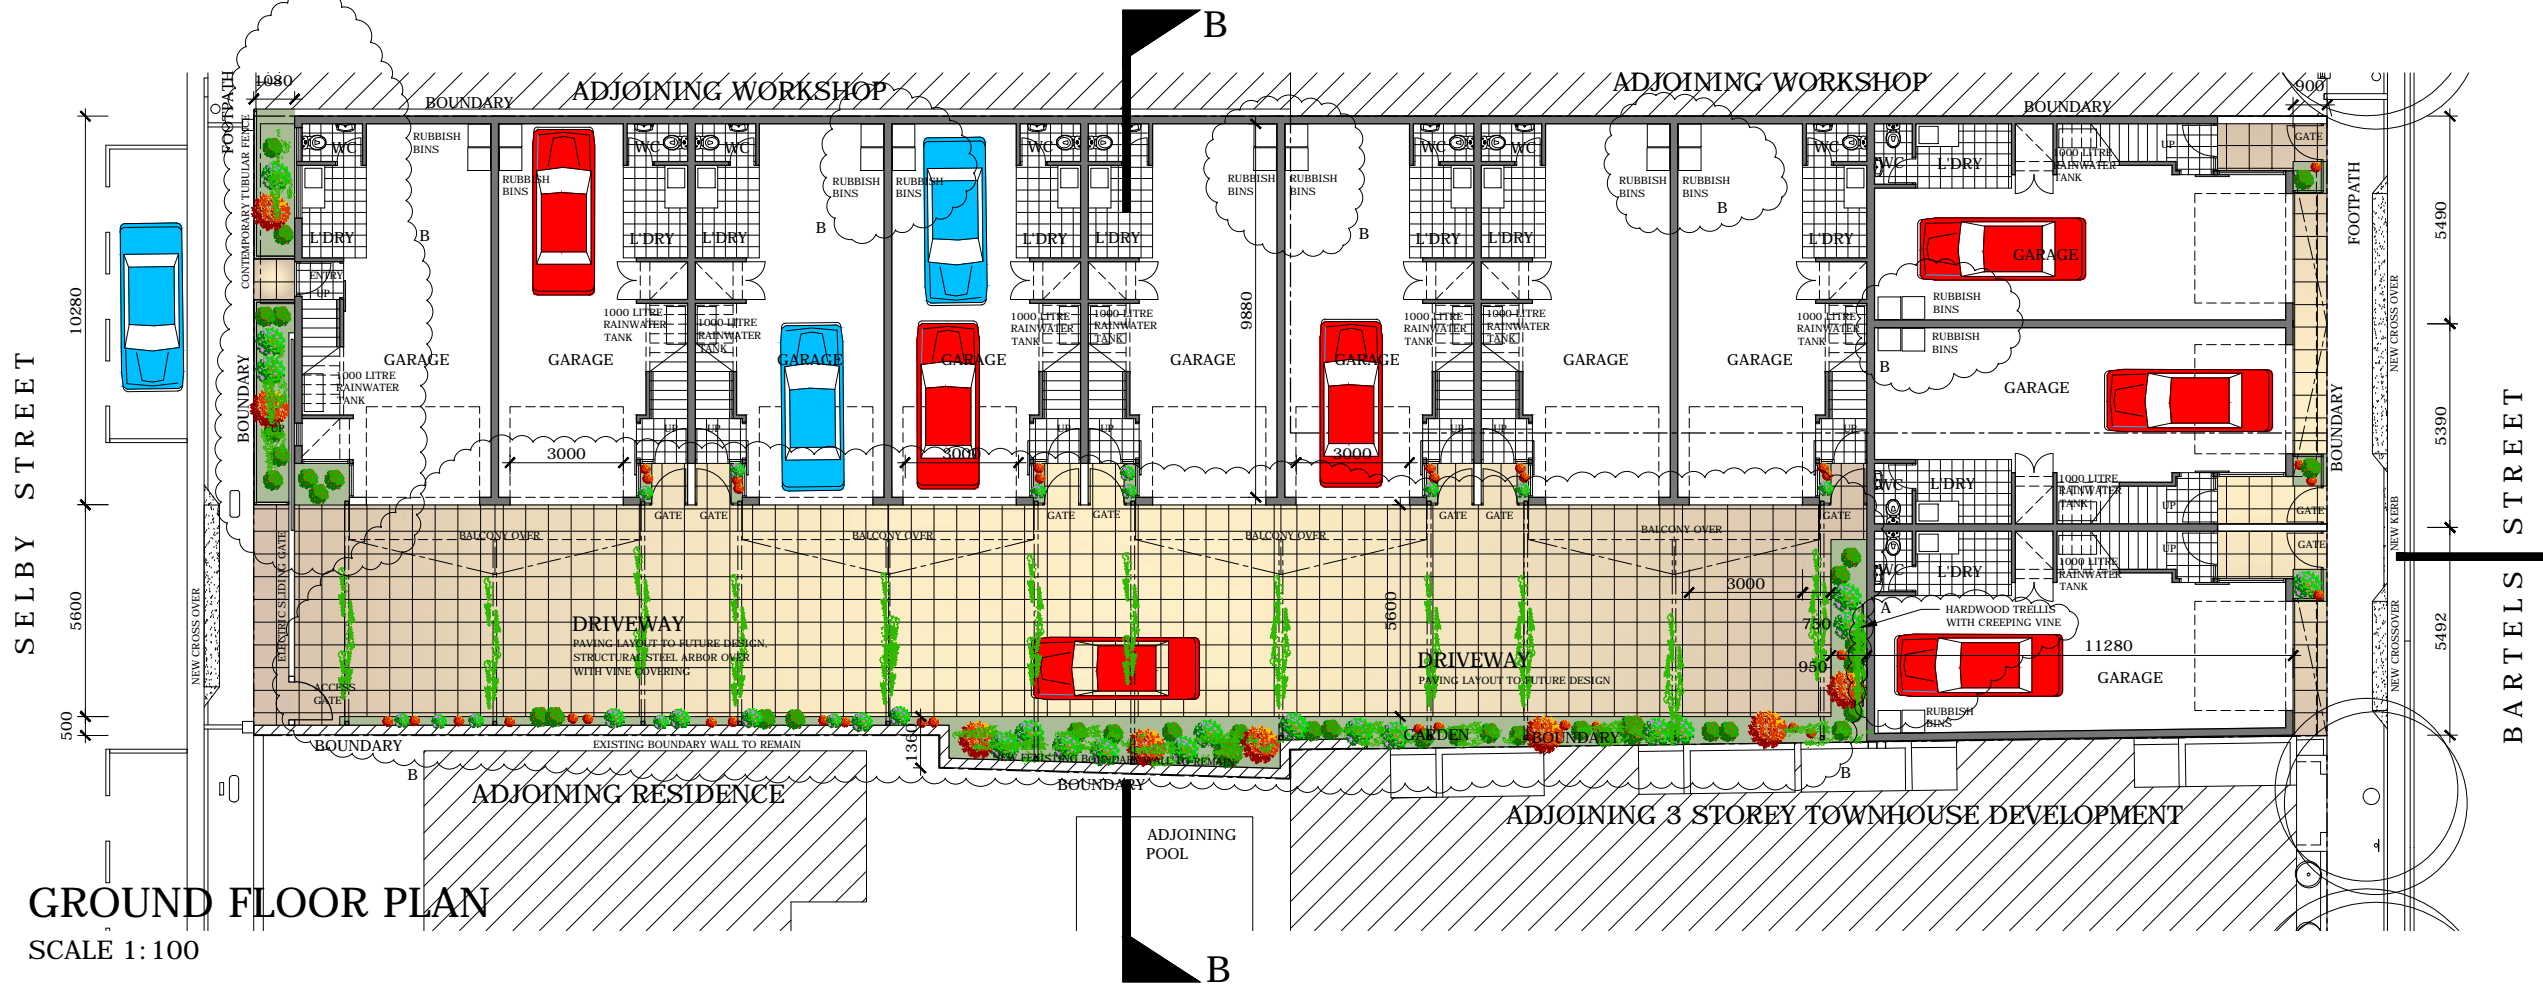

**TOWNHOUSE DEVELOPMENT**

15 BARTELS STREET, ADELAIDE, SA

DWG. NO. 0901 - SKI C