



CONSTRUCTION ISSUE 21-08-08
FOR CONSTRUCTION


NOTE
BUILDER TO ALLOW TO CHECK ALL DIMENSIONS ON SITE PRIOR TO COMMENCING CONSTRUCTION, SHOP DRAWINGS AND ORDERING OF MATERIALS.
ALL DISCREPANCIES TO BE REPORTED TO THE DESIGNER FOR CONSIDERATION AND INSTRUCTION.

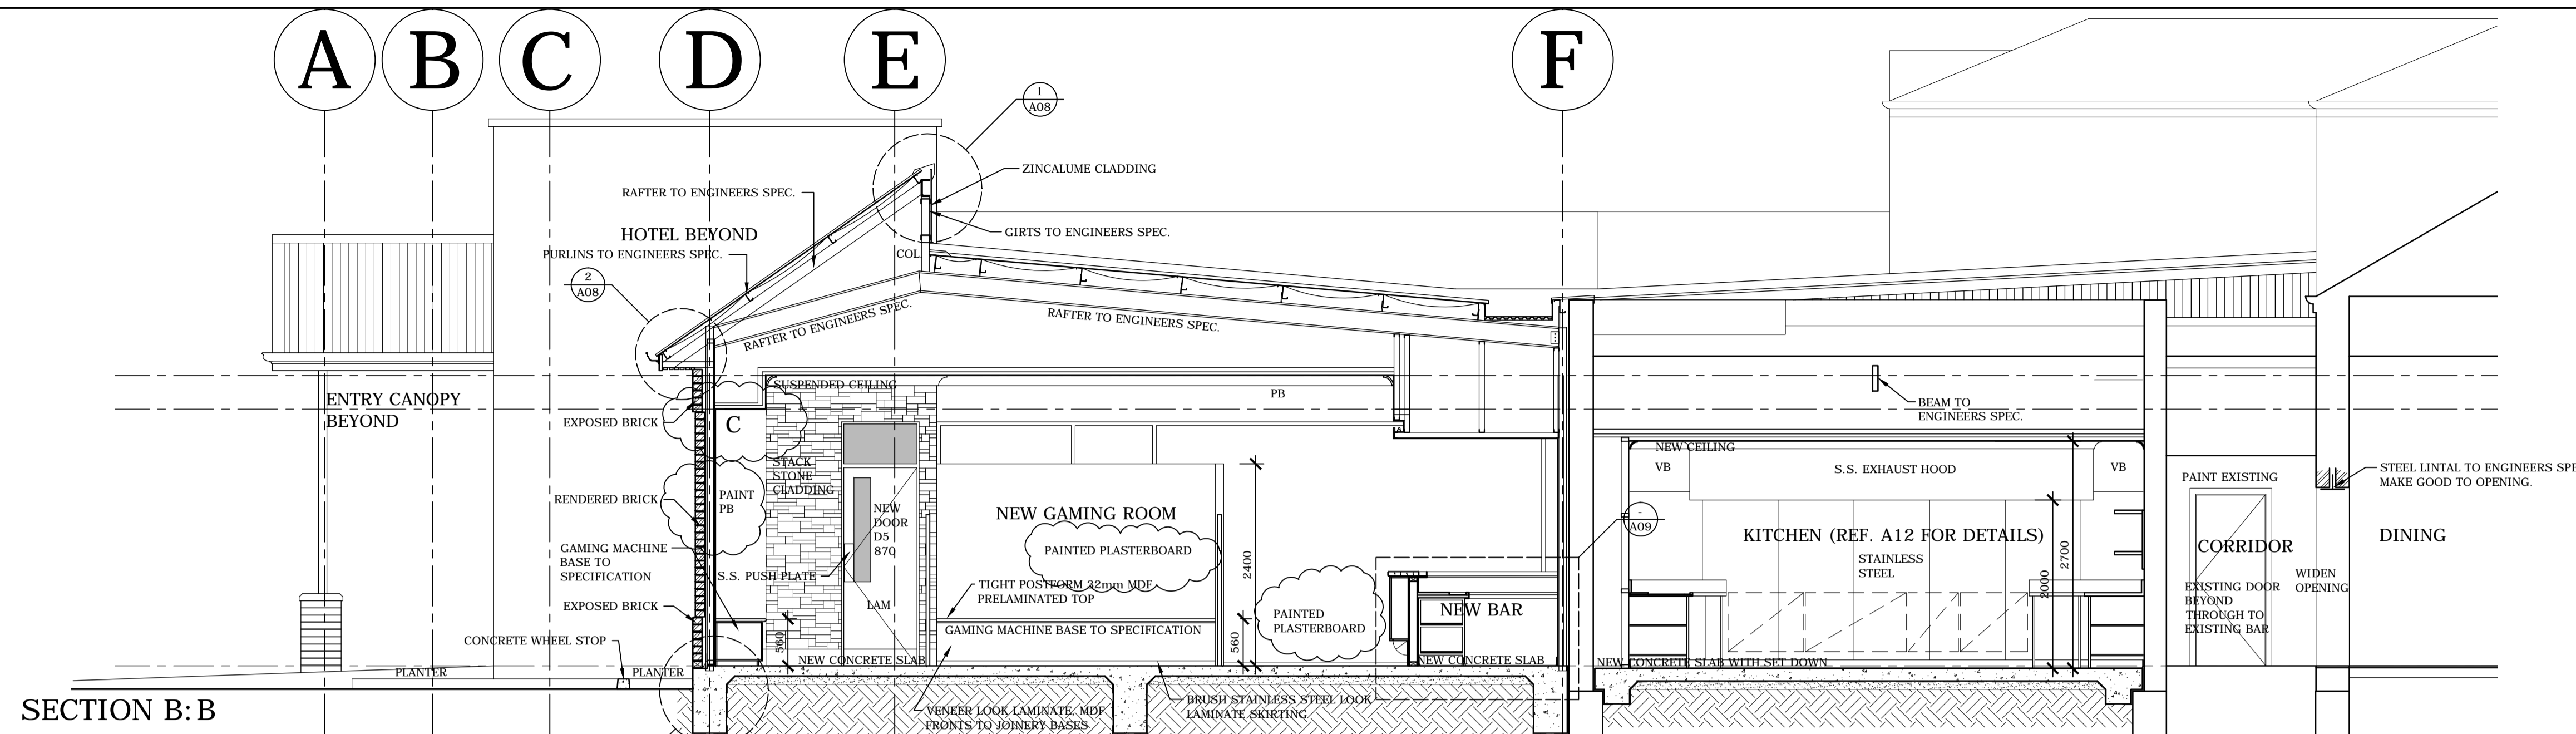

SECTION B:B

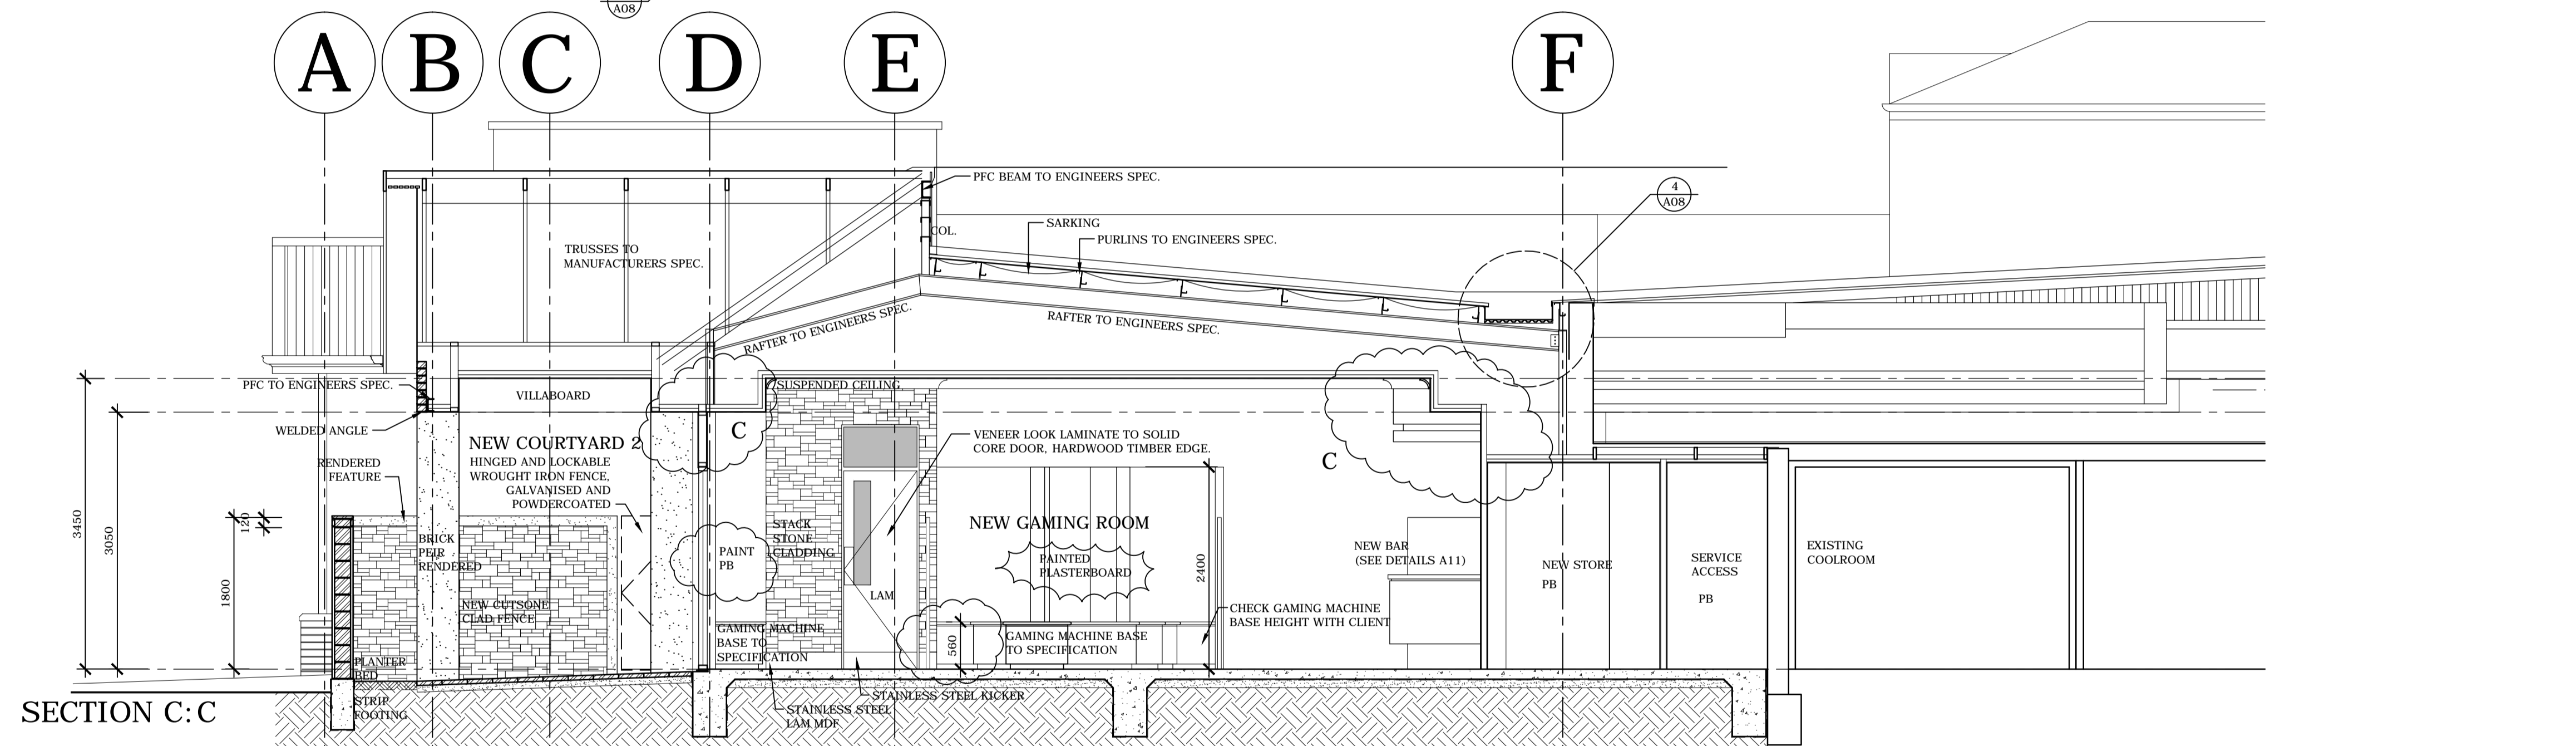

SECTION C:C

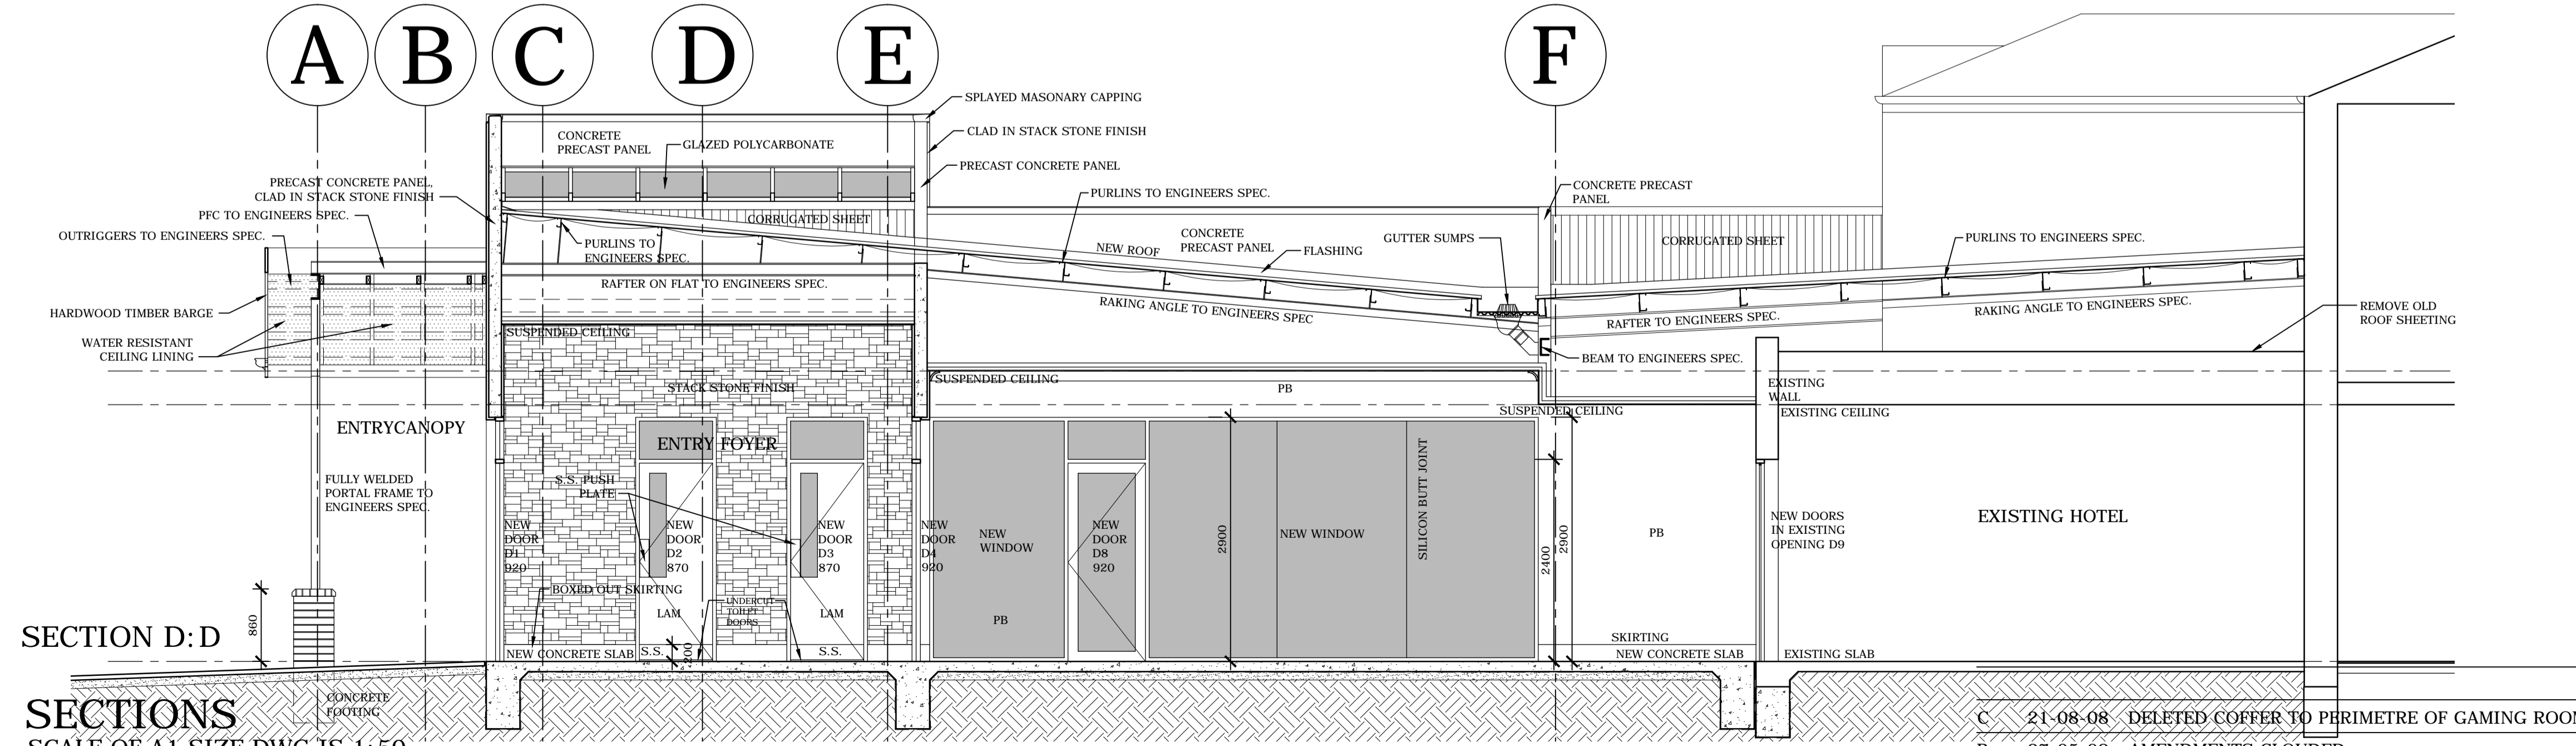


SECTION D:D

LEGEND

- PB - PAINTED PLASTERBOARD LINING
- VB - PAINTED VILLA BOARD LINING
- [Grey Box] - NEW GLAZING, NATURAL ANODIZED ALUMINIUM 100 SERIES WITH OZTINT GREY GLASS TO CODE
- [Dotted Box] - EXTENT OF NEW RENDER TO BRICK OR PAINT TO PRECAST PANEL

SECTIONS
SCALE OF A1 SIZE DWG IS 1:50
SCALE OF A3 SIZE DWG IS 1:100

CRITERION TAVERN



PROJECT: **CRITERION TAVERN**
18 NINETEENTH ST, GAWLER, SA.
ALTERATIONS AND ADDITIONS

ph 0408 900 889
paul@designmc.com.au

PO Box 74,
WOODCROFT,
SA, 5162

SCALE: 1:50	DWG NO: 0645 A06 C	DATE: 17-12-07
NOTE: THE CONTRACTOR SHALL VERIFY ALL DIMENSIONS ON SITE PRIOR TO COMMENCING ANY WORK OR PREPARING ANY SHOP DRAWING.		

C 21-08-08 DELETED COFFER TO PERIMETRE OF GAMING ROOM	B 27-05-08 AMENDMENTS CLOUDED	
REV NO.	DATE	ITEM
AMENDMENT		